

REV	DATE	REVISIONS

**NOTES:**  
 THE BUILDER SHALL CHECK AND VERIFY ALL DIMENSIONS AND NOTIFY ALL ERRORS AND OMISSIONS TO THE DESIGNER.  
 DO NOT SCALE DRAWINGS.  
 USE FIGURED DIMENSIONS ONLY. DRAWINGS ARE NOT TO BE USED FOR CONSTRUCTION UNTIL ISSUED BY THE DESIGNER FOR CONSTRUCTION.



DRAWN BY:  
**T WHITE**

CLIENT:  
**DAMIEN WADSWORTH & ASSOCIATES**

**OFF STREET  
CARPARKING**

Unit 6, 117 HYDE STREET, FOOTSCRAY

DRAWING NAME:  
**SITE PLAN**


FILE: U6 117 Hyde Street Footscray.pln

DATE: 8/2/2025

Property Information:  
 SPI: 6/PS833902  
 Council: Maribyrnong  
 Zone: IN3Z

DWG NO:      REVISION:

SCALE: 1:200      at A3

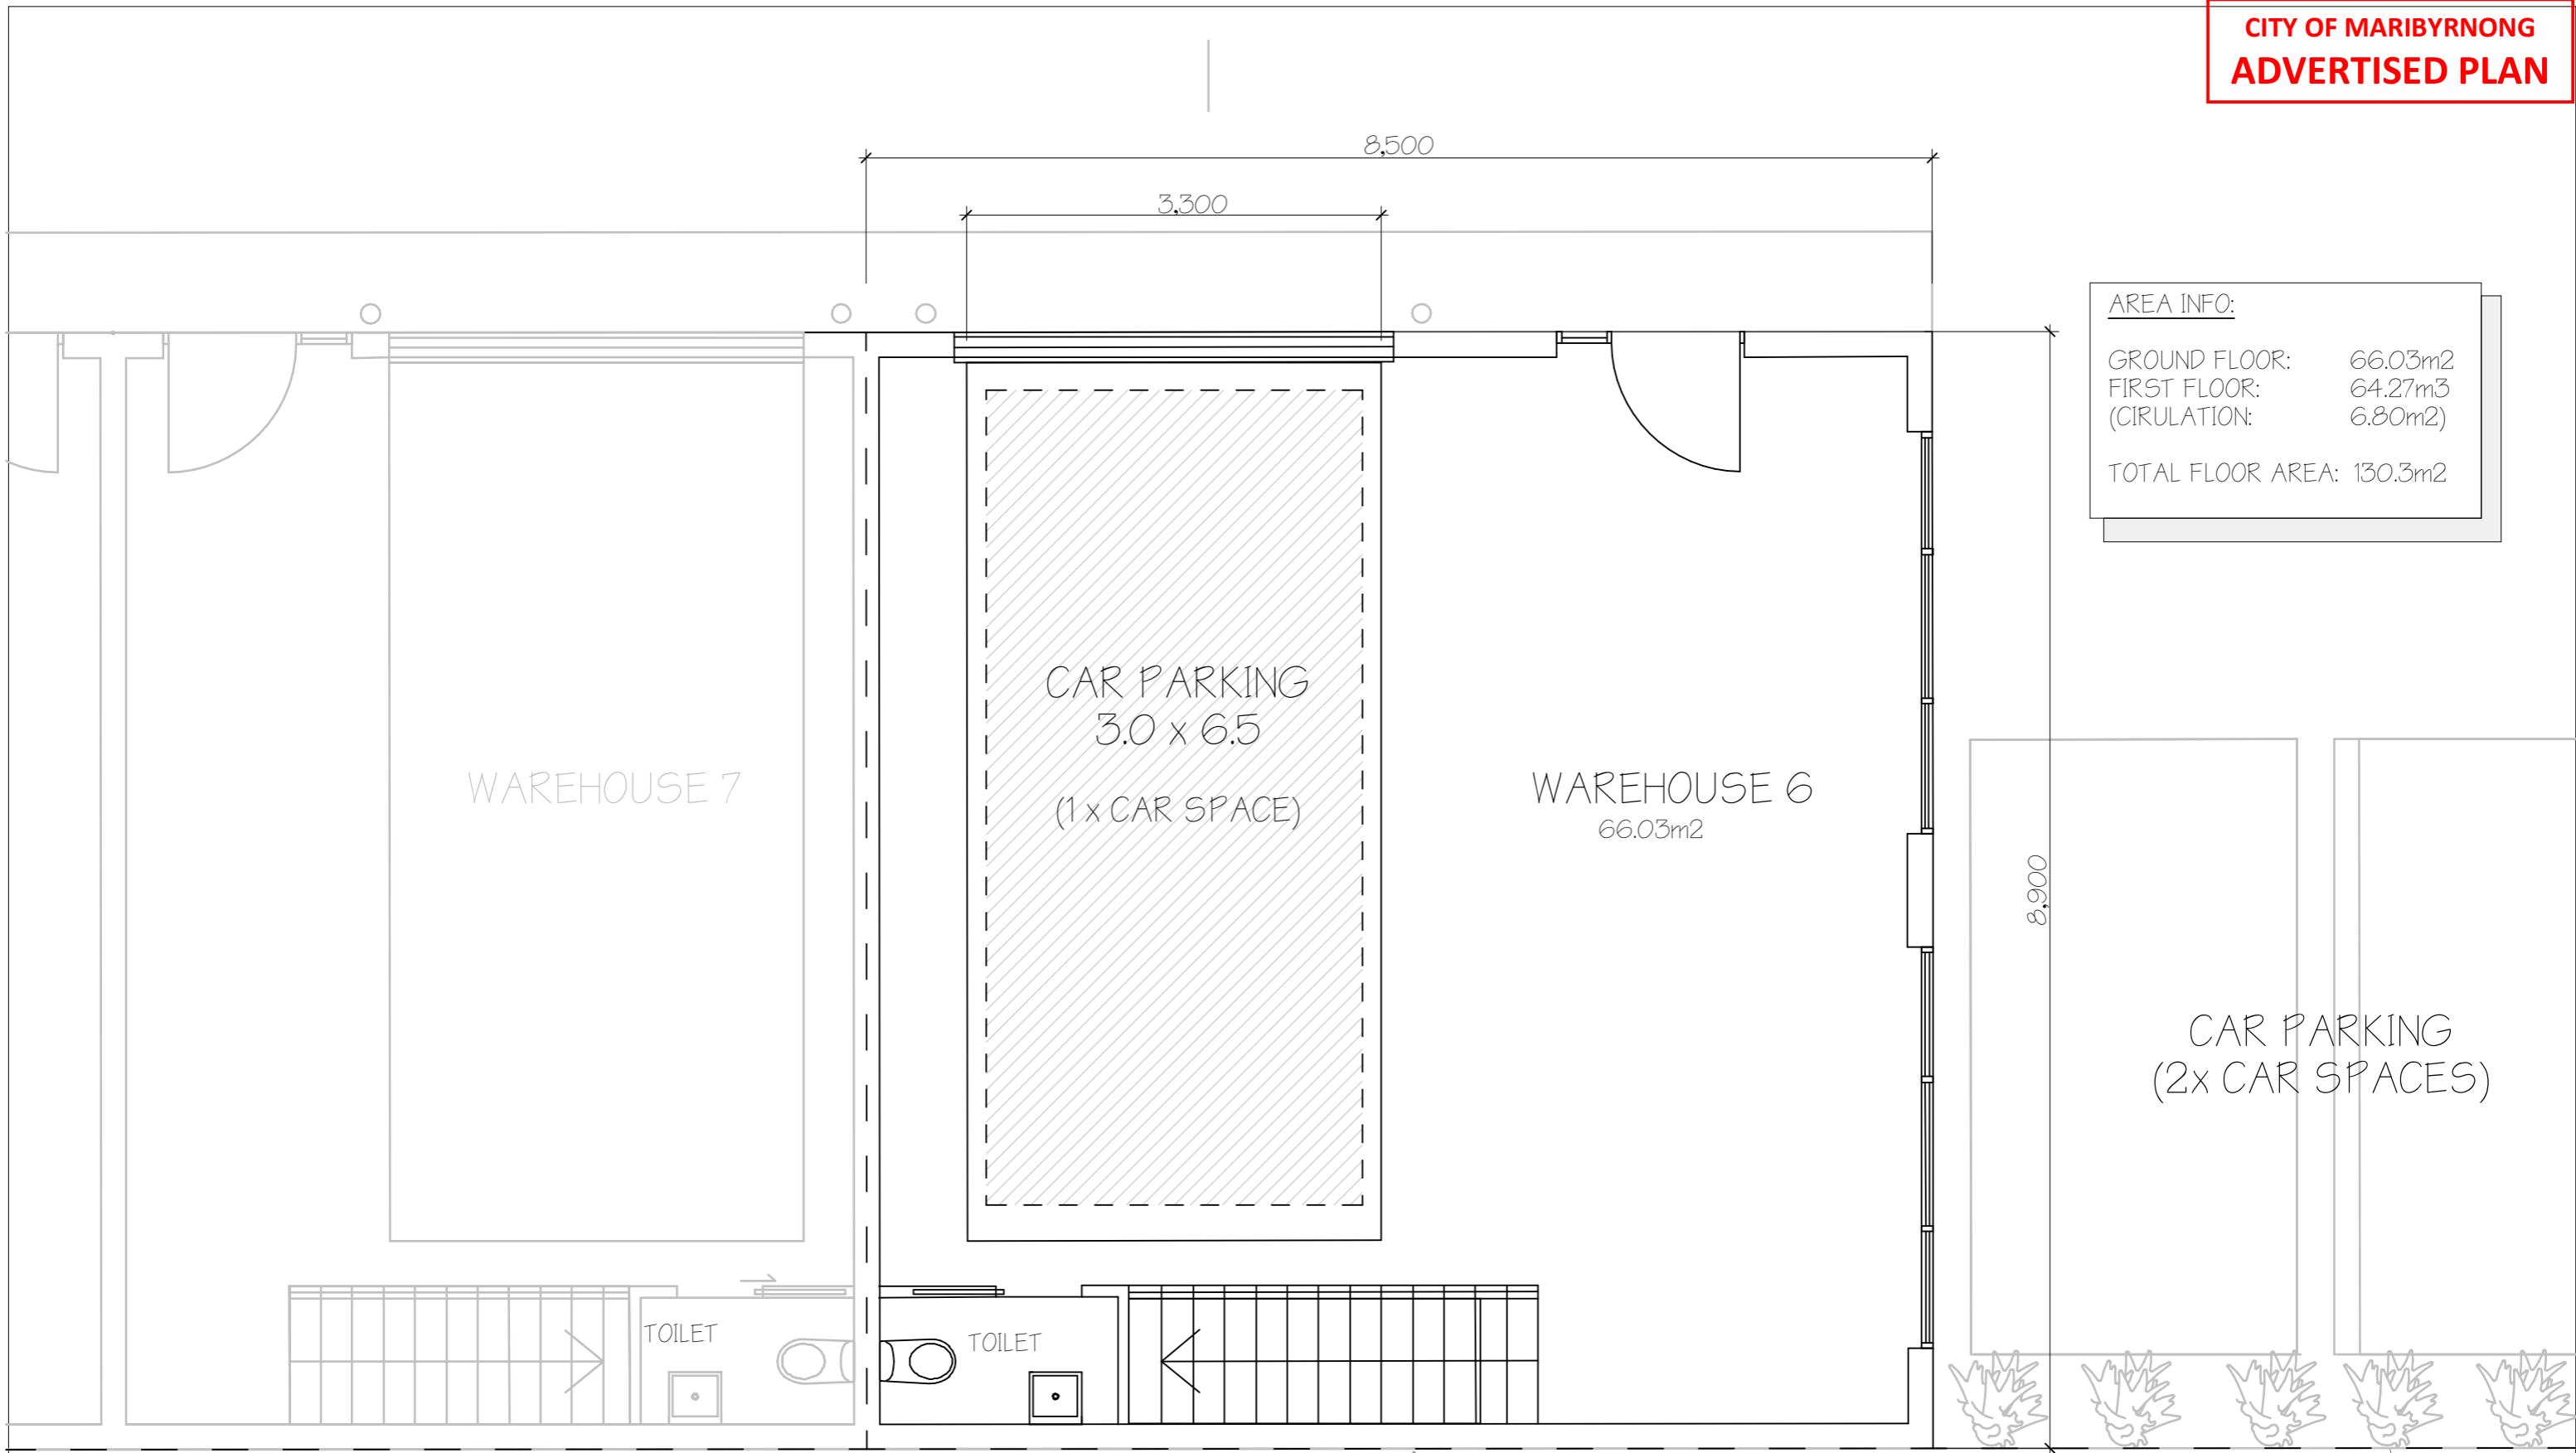

AREA INFO:	
GROUND FLOOR:	66.03m <sup>2</sup>
FIRST FLOOR:	64.27m <sup>3</sup>
(CIRULATION:	6.80m <sup>2</sup> )
TOTAL FLOOR AREA: 130.3m <sup>2</sup>	

REV	DATE	REVISIONS

**NOTES:**  
 THE BUILDER SHALL CHECK AND VERIFY ALL DIMENSIONS AND NOTIFY ALL ERRORS AND OMISSIONS TO THE DESIGNER.  
 DO NOT SCALE DRAWINGS.  
 USE FIGURED DIMENSIONS ONLY. DRAWINGS ARE NOT TO BE USED FOR CONSTRUCTION UNTIL ISSUED BY THE DESIGNER FOR CONSTRUCTION.



DRAWN BY:  
**T WHITE**

CLIENT:  
**DAMIEN WADSWORTH & ASSOCIATES**

**OFF STREET  
CARPARKING**

Unit 6, 117 HYDE STREET, FOOTSCRAY

DRAWING NAME:  
**FLOOR PLAN**


FILE: U6 117 Hyde Street Footscray.pln

DATE: 8/2/2025

Property Information:  
 SPI: 6/PS833902  
 Council: Maribyrnong  
 Zone: IN3Z

DWG NO:      REVISION:

SCALE: 1:50      at A3

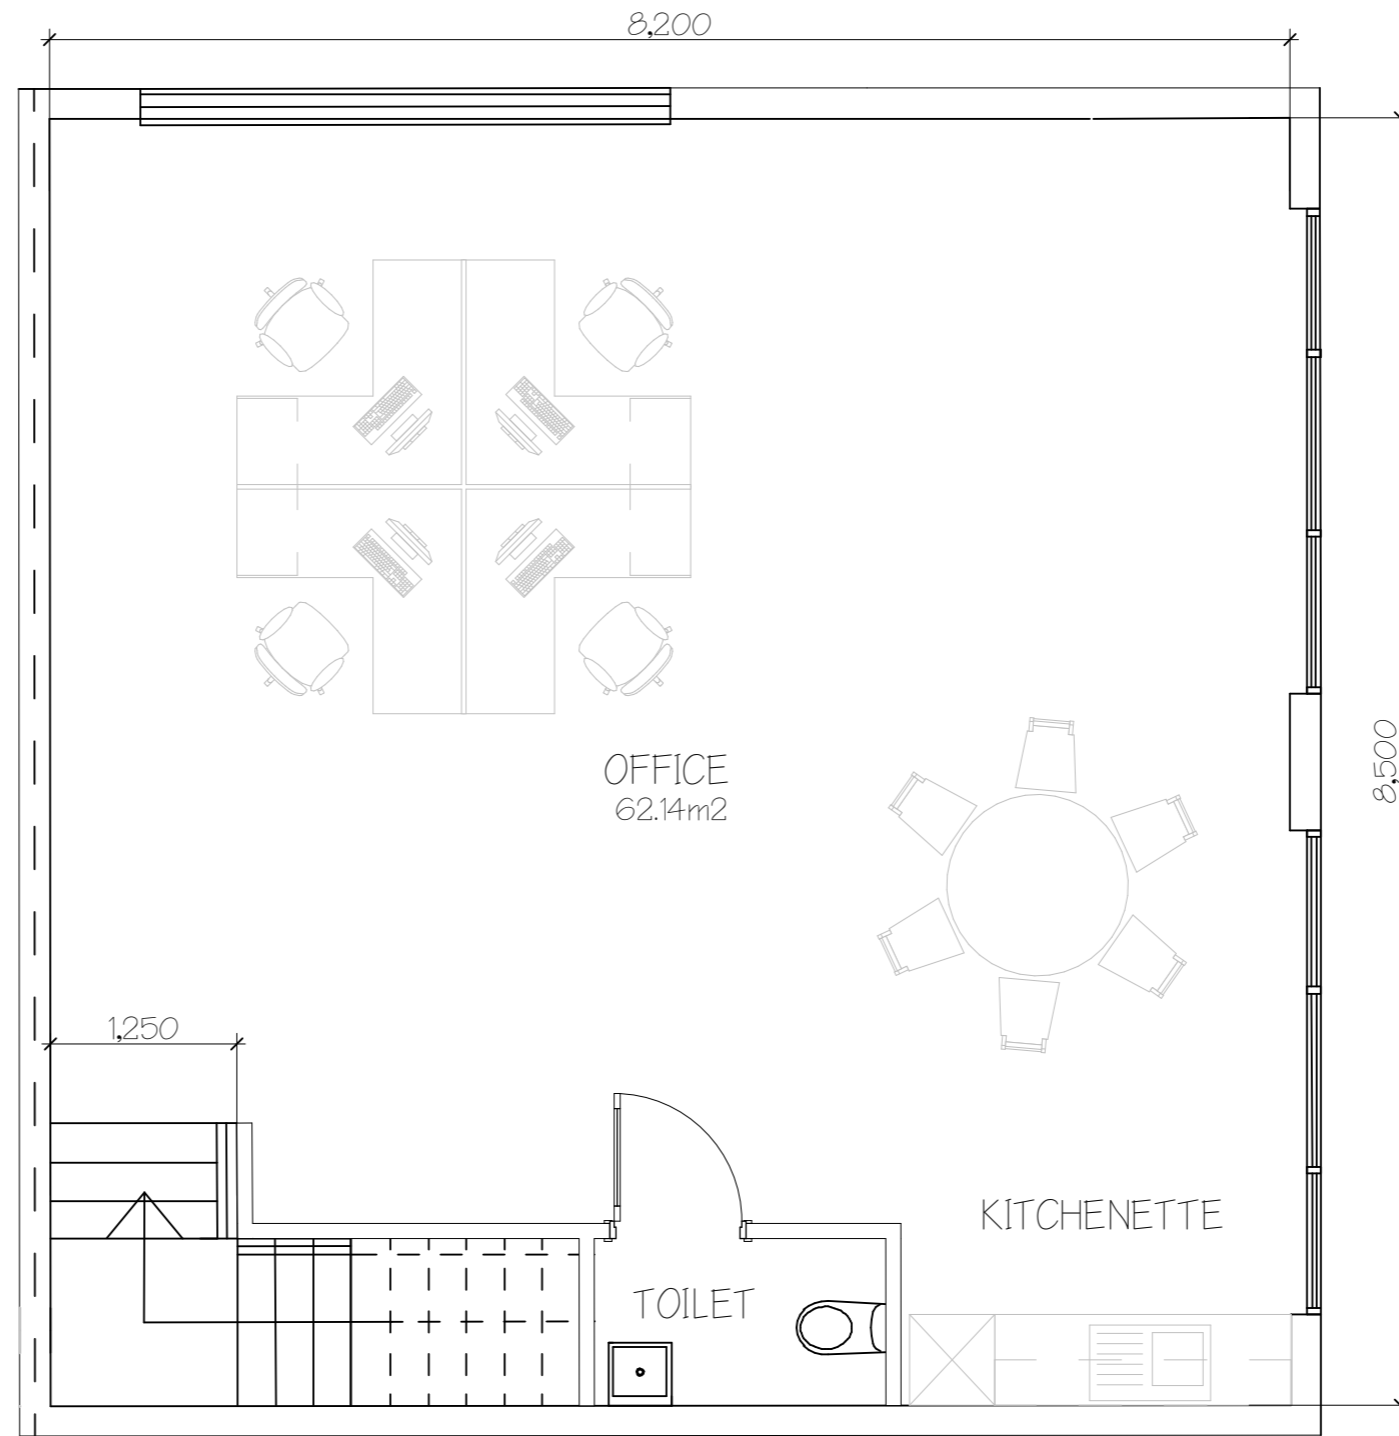

3.  
-

**UPPER FLOOR**  
1:50

REV	DATE	REVISIONS

**NOTES:**  
THE BUILDER SHALL CHECK AND VERIFY ALL DIMENSIONS AND NOTIFY ALL ERRORS AND OMISSIONS TO THE DESIGNER.  
DO NOT SCALE DRAWINGS.  
USE FIGURED DIMENSIONS ONLY. DRAWINGS ARE NOT TO BE USED FOR CONSTRUCTION UNTIL ISSUED BY THE DESIGNER FOR CONSTRUCTION.



DRAWN BY:  
**T WHITE**

CLIENT:  
**DAMIEN WADSWORTH & ASSOCIATES**

**OFF STREET  
CARPARKING**

Unit 6, 117 HYDE STREET, FOOTSCRAY

DRAWING NAME:  
**UPPER FLOOR PLAN**

FILE: U6 117 Hyde Street Footscray.pln  
DATE: 8/2/2025

DWG NO: **2** REVISION:

SCALE: 1:50 at A3