


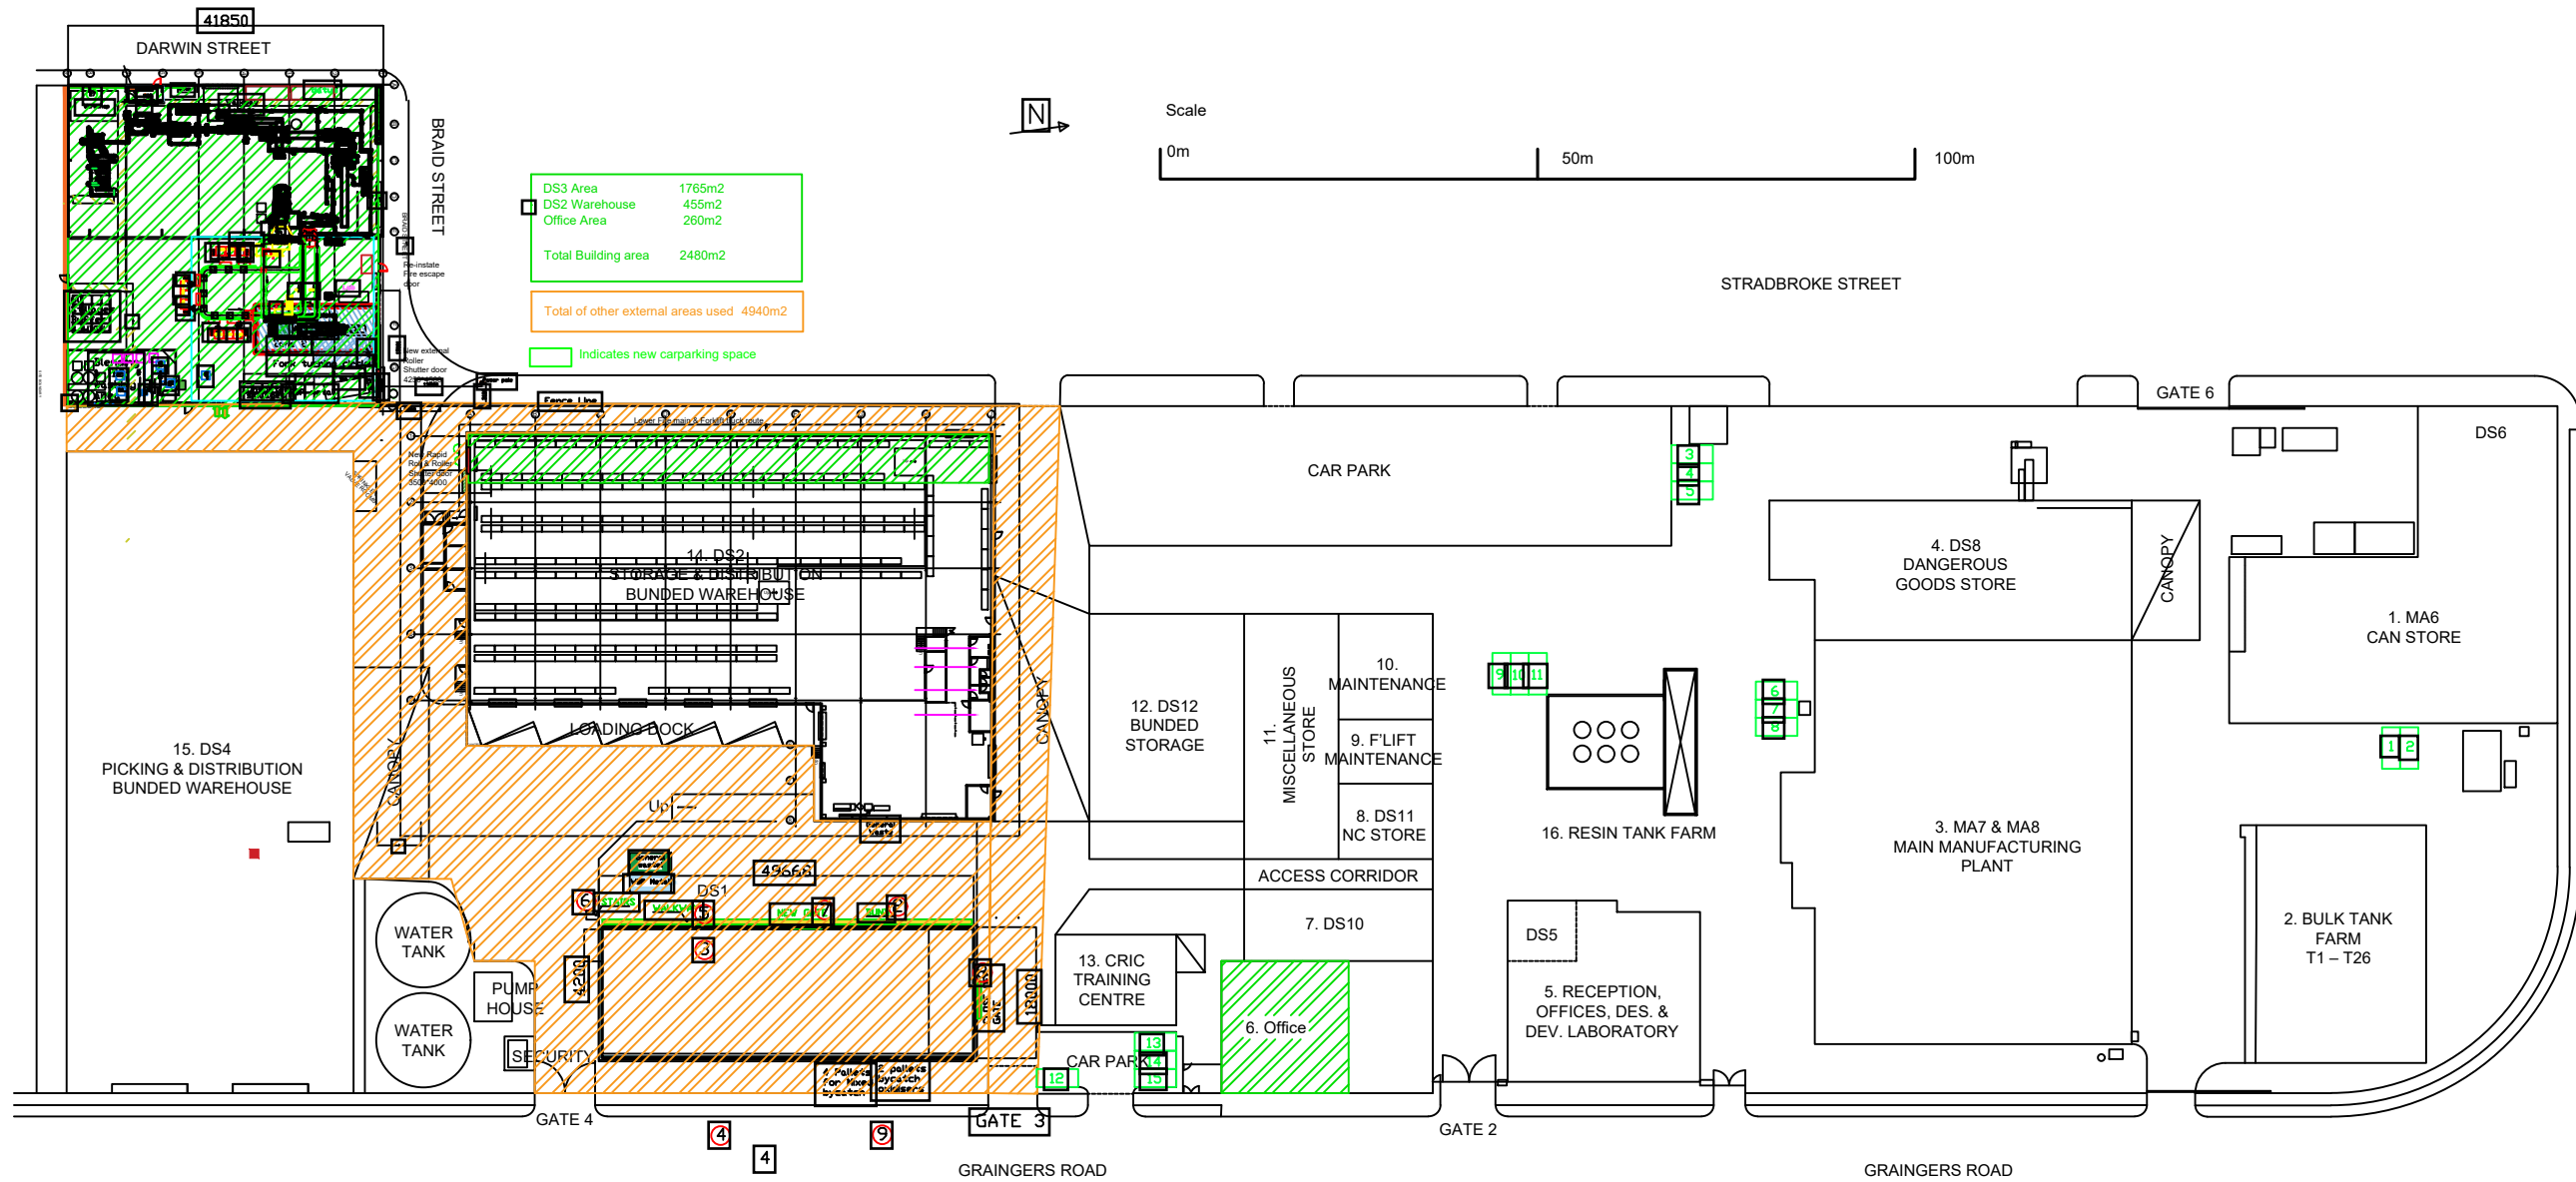

- Notes:
1. Darwin St roller shutter to be locked and not used during plant operation
  2. New roller shutter to be open only when skip is being picked up
  3. Reinstate fire escape door on Northern wall
  4. Entry and exit for all materials shown with orange arrows
  5. Sound insulation to be provided in accordance with noise consultants report

DS3 Area	1765m <sup>2</sup>
DS2 Warehouse	455m <sup>2</sup>
Office Area	260m <sup>2</sup>
<b>Total Building area</b>	<b>2480m<sup>2</sup></b>
<b>Total of other external areas used 4940m<sup>2</sup></b>	

Indicates new carparking space



Revision notes:		
Rev:	Date:	Notes:


Author	SMV
Client	Paintback

Project	Project Transformer
Drawing Title	Change of use areas

Date	22/05/23
Scale at A3	1:1000
Revision	



**CITY OF MARIBYRNONG  
ADVERTISED PLAN**

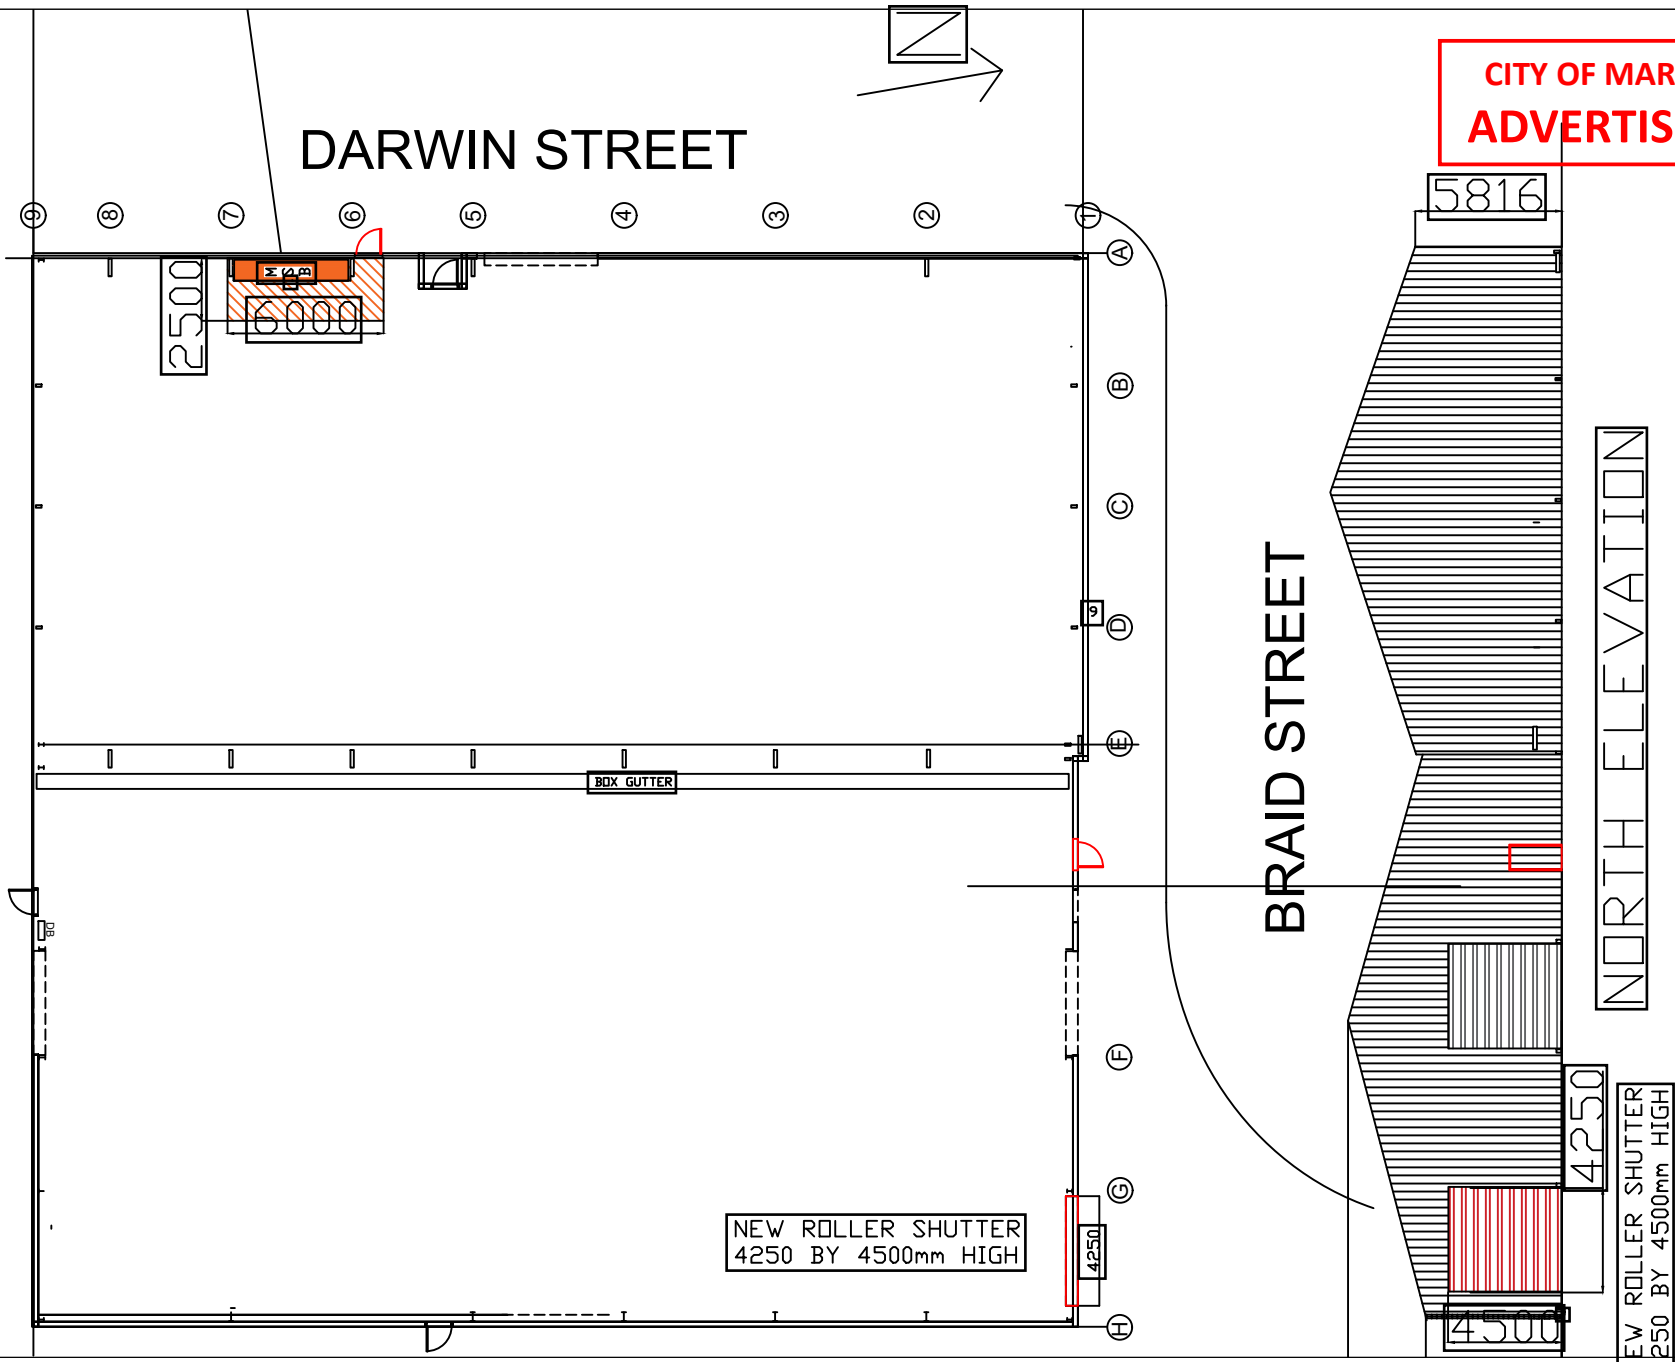

Revision notes:		
Rev:	Date:	Notes:

Author  
SMV

Client:  
Paintback

Project:  
Project Transformer

Drawing Title:  
DS3 Elevation----

Date: 22/05/23

Scale at: 1:300

Revision: ----




# DARWIN STREET

**CITY OF MARIBYRNONG  
ADVERTISED PLAN**

**BRAID STREET**

**Notes:**

1. Darwin St roller shutter to be locked and not used during plant operation
2. New roller shutter to be open only when skip is being picked up
3. Reinstate fire escape door on Norther wall
4. Entry and exit for all materials shown with orange arrows
5. Sound insulation to be provided in accordance with noise consultants report

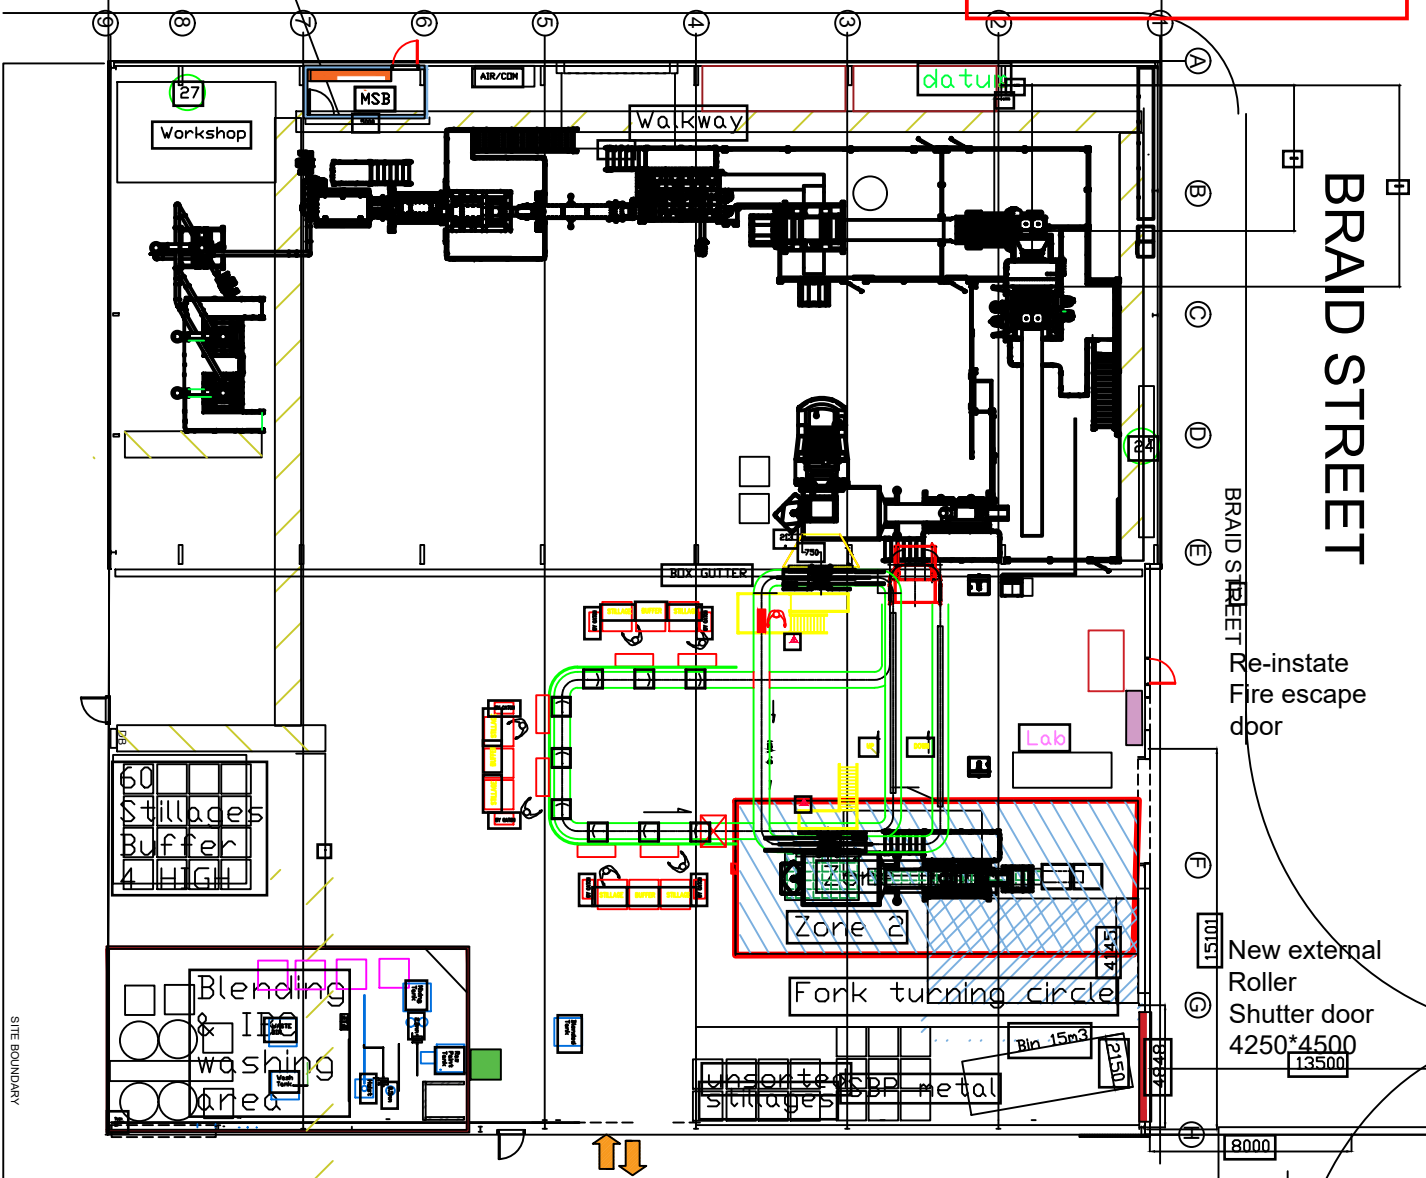

**Revision notes:**  
Rev:    Date:    Notes:


**Author**  
SMV

**Client**  
Paintback

**Project**  
Project Transformer


**Drawing Title:**  
DS3 Detail Layout

**Date:** 22/05/23

**Scale at A1:** 1:300

**Revision:** ----

**Argon&Co\***

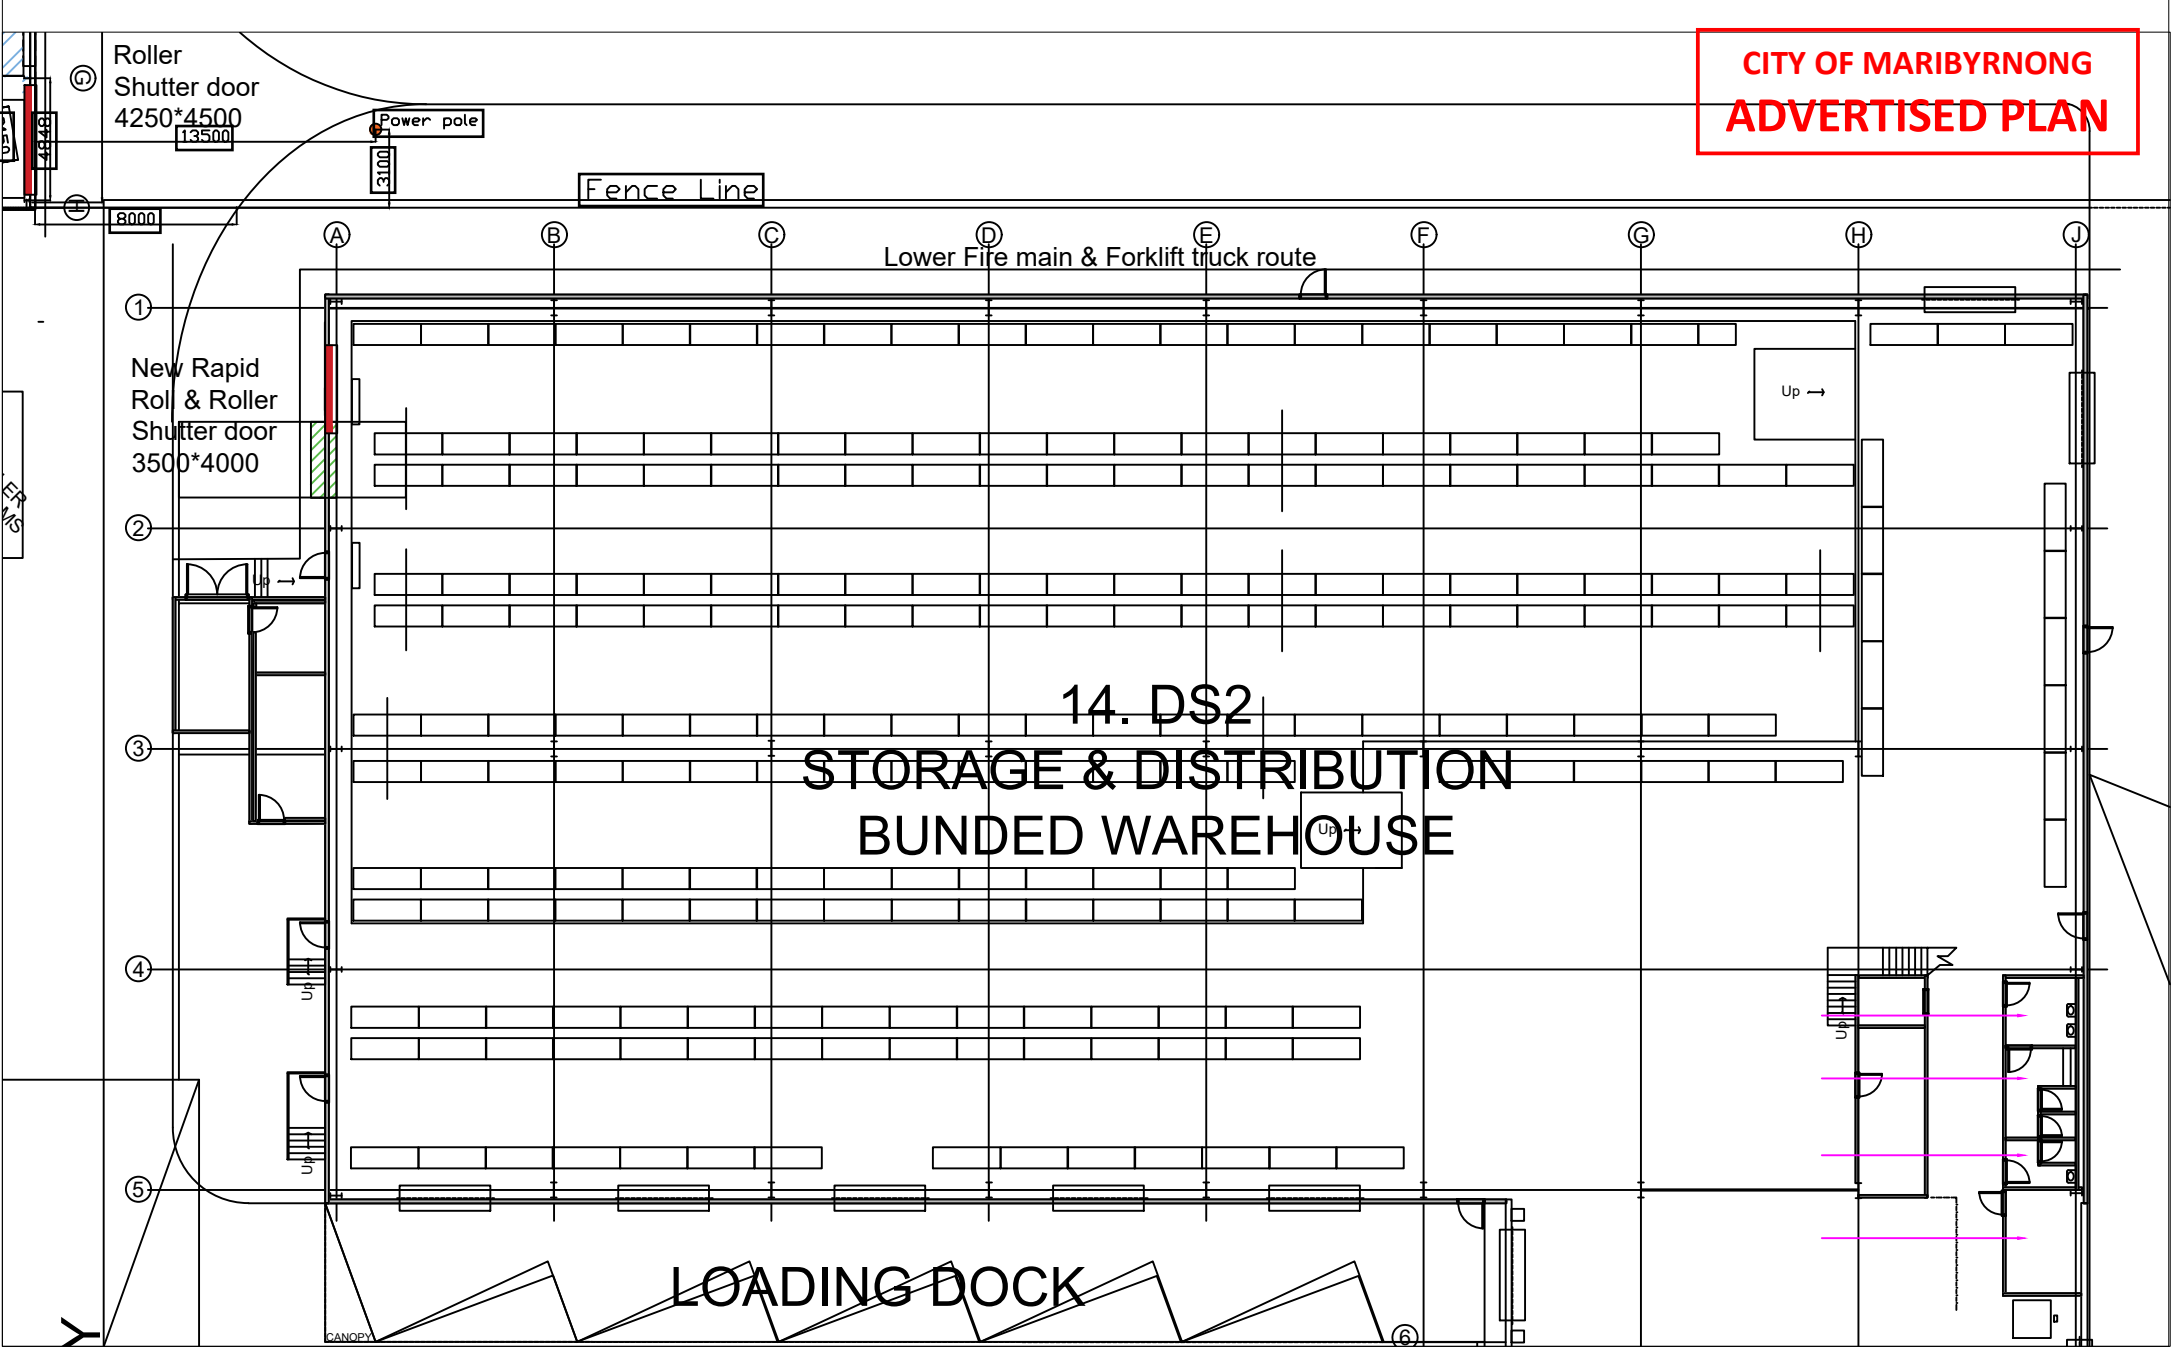

**Revision notes:**

Rev:	Date:	Notes:

--

Author SMV
Client: Paintback

Project: Project Transformer
Drawing Title: DS2 Detail Layout

Date: 22/05/23
Scale at A: 1:300
Revision: ----