


- LEGEND**
- EXTENT OF WORKS BOUNDARY
 - EXISTING TREES TO BE RETAINED AND PROTECTED AS PER AS 4970-2009
 - (P1) PLAIN CONCRETE PAVEMENT AS DETAILED
 - (S1) CUSTOM SHELTER MODIFIED K203 SHELTER FROM LANDMARK
 - (F1) COUNCIL SUPPLIED MEMORIAL STONE (900 x 400MM) TO BE INSTALLED IN (P1) CONCRETE PAVEMENT
 - SAW CUT JOINT
 - EXPANSION JOINT
 - PAVING FLUSH ACROSS JOINTS
 - EXISTING SURFACE LEVEL
 - PROPOSED FINISH SURFACE LEVEL
 - DIRECTION OF FALL
 - EXISTING CONTOUR
 - PROPOSED CONTOUR

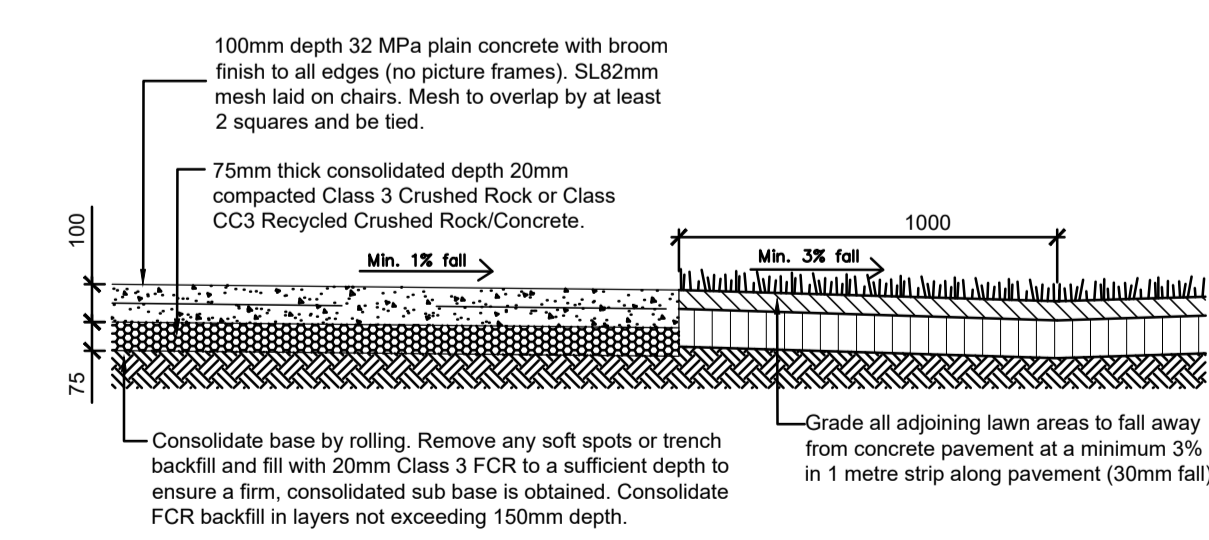

1 P1 PAVING - TYP. PAVEMENT DETAIL
SCALE 1:20 at A1

Maribyrnong City Council		
PROJECT Shelter and Pavement Project Cruickshank Park, Yarraville		
DRAWING Surface finishes and fixtures plan		
STATUS For Quote		
PASSED / REVIEWED MH	APPROVED / AUTH. FOR USE MH	
NORTH POINT 	DESIGN MH	DRAWN HF
	A1 1:50	A3 1:100
DATE PLOTTED March 2024		
PROJ. NO. TBC	DWG. NO. DD01	REV. A
© COPYRIGHT 2024 CITY OF MARIBYRNONG		